


PINTHERM MISTRAL

EVU CONTACT (option)

MISTRAL MDX INDOOR UNIT

MISTRAL MDX OUTDOOR UNIT (HEAT PUMP)

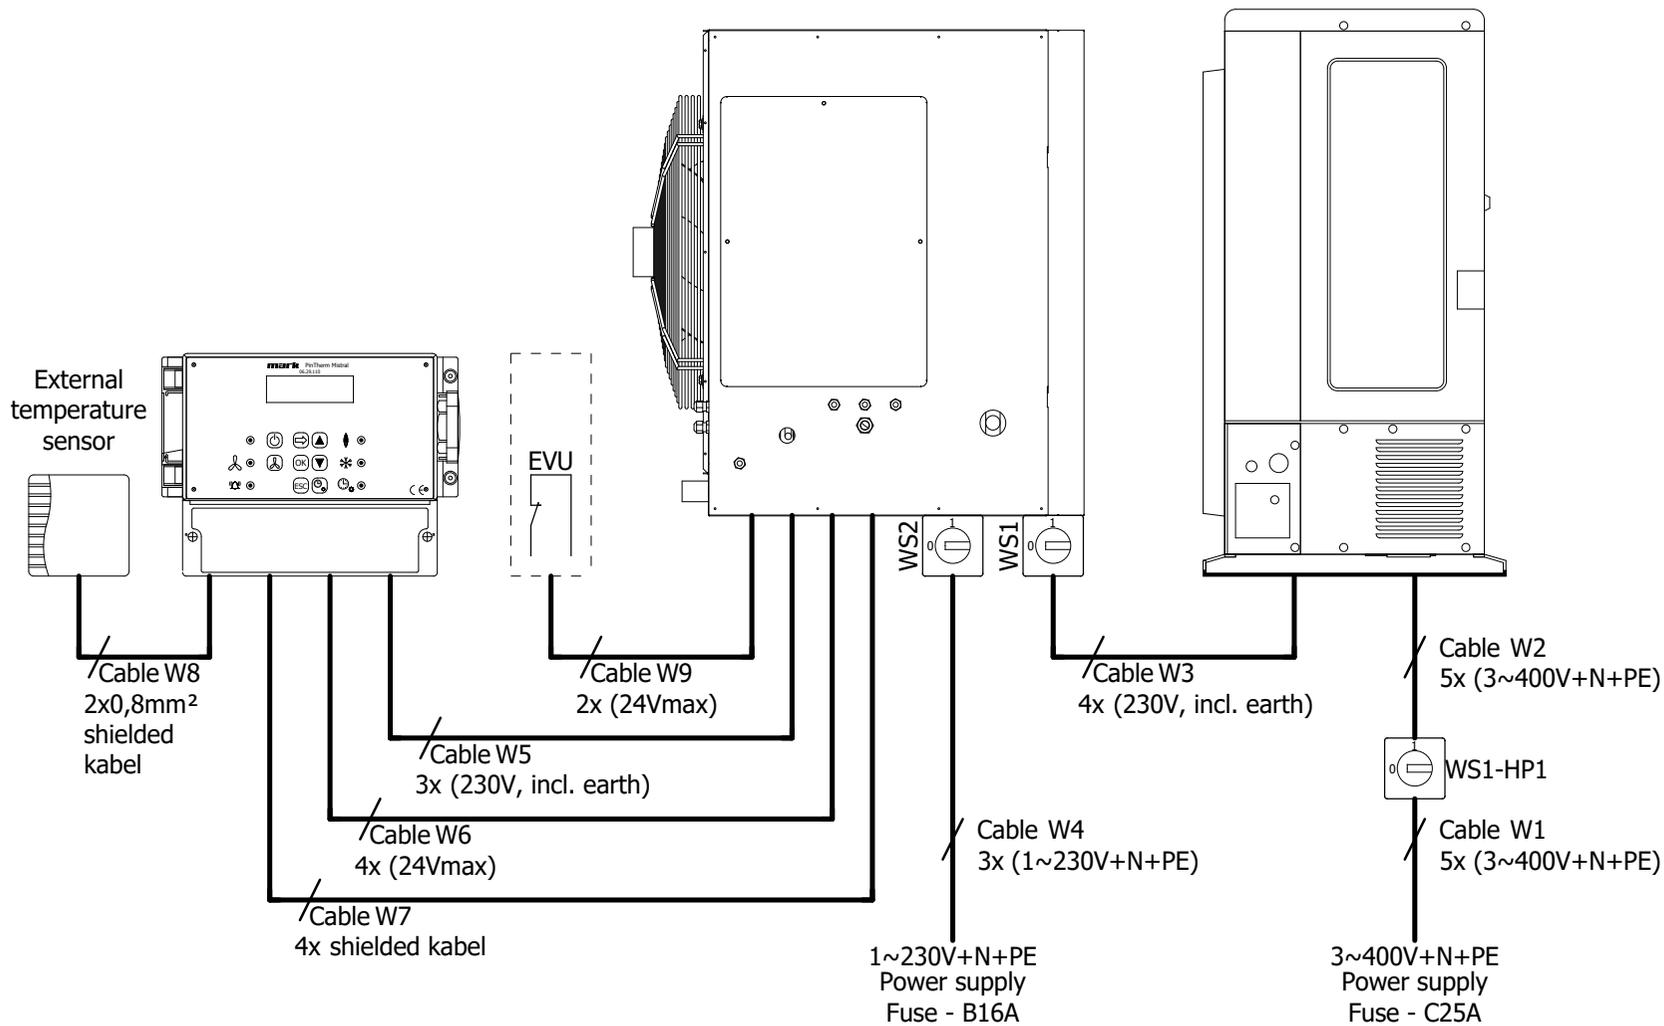

WS1/WS2 - Isolator switch mounted on the indoor unit
 WS-HP1 - Isolator switch to be mounted for the outdoor unit (heat pump)